


Kenshaw Microfilm Services

IF IN DOUBT ASK

DO NOT SCALE

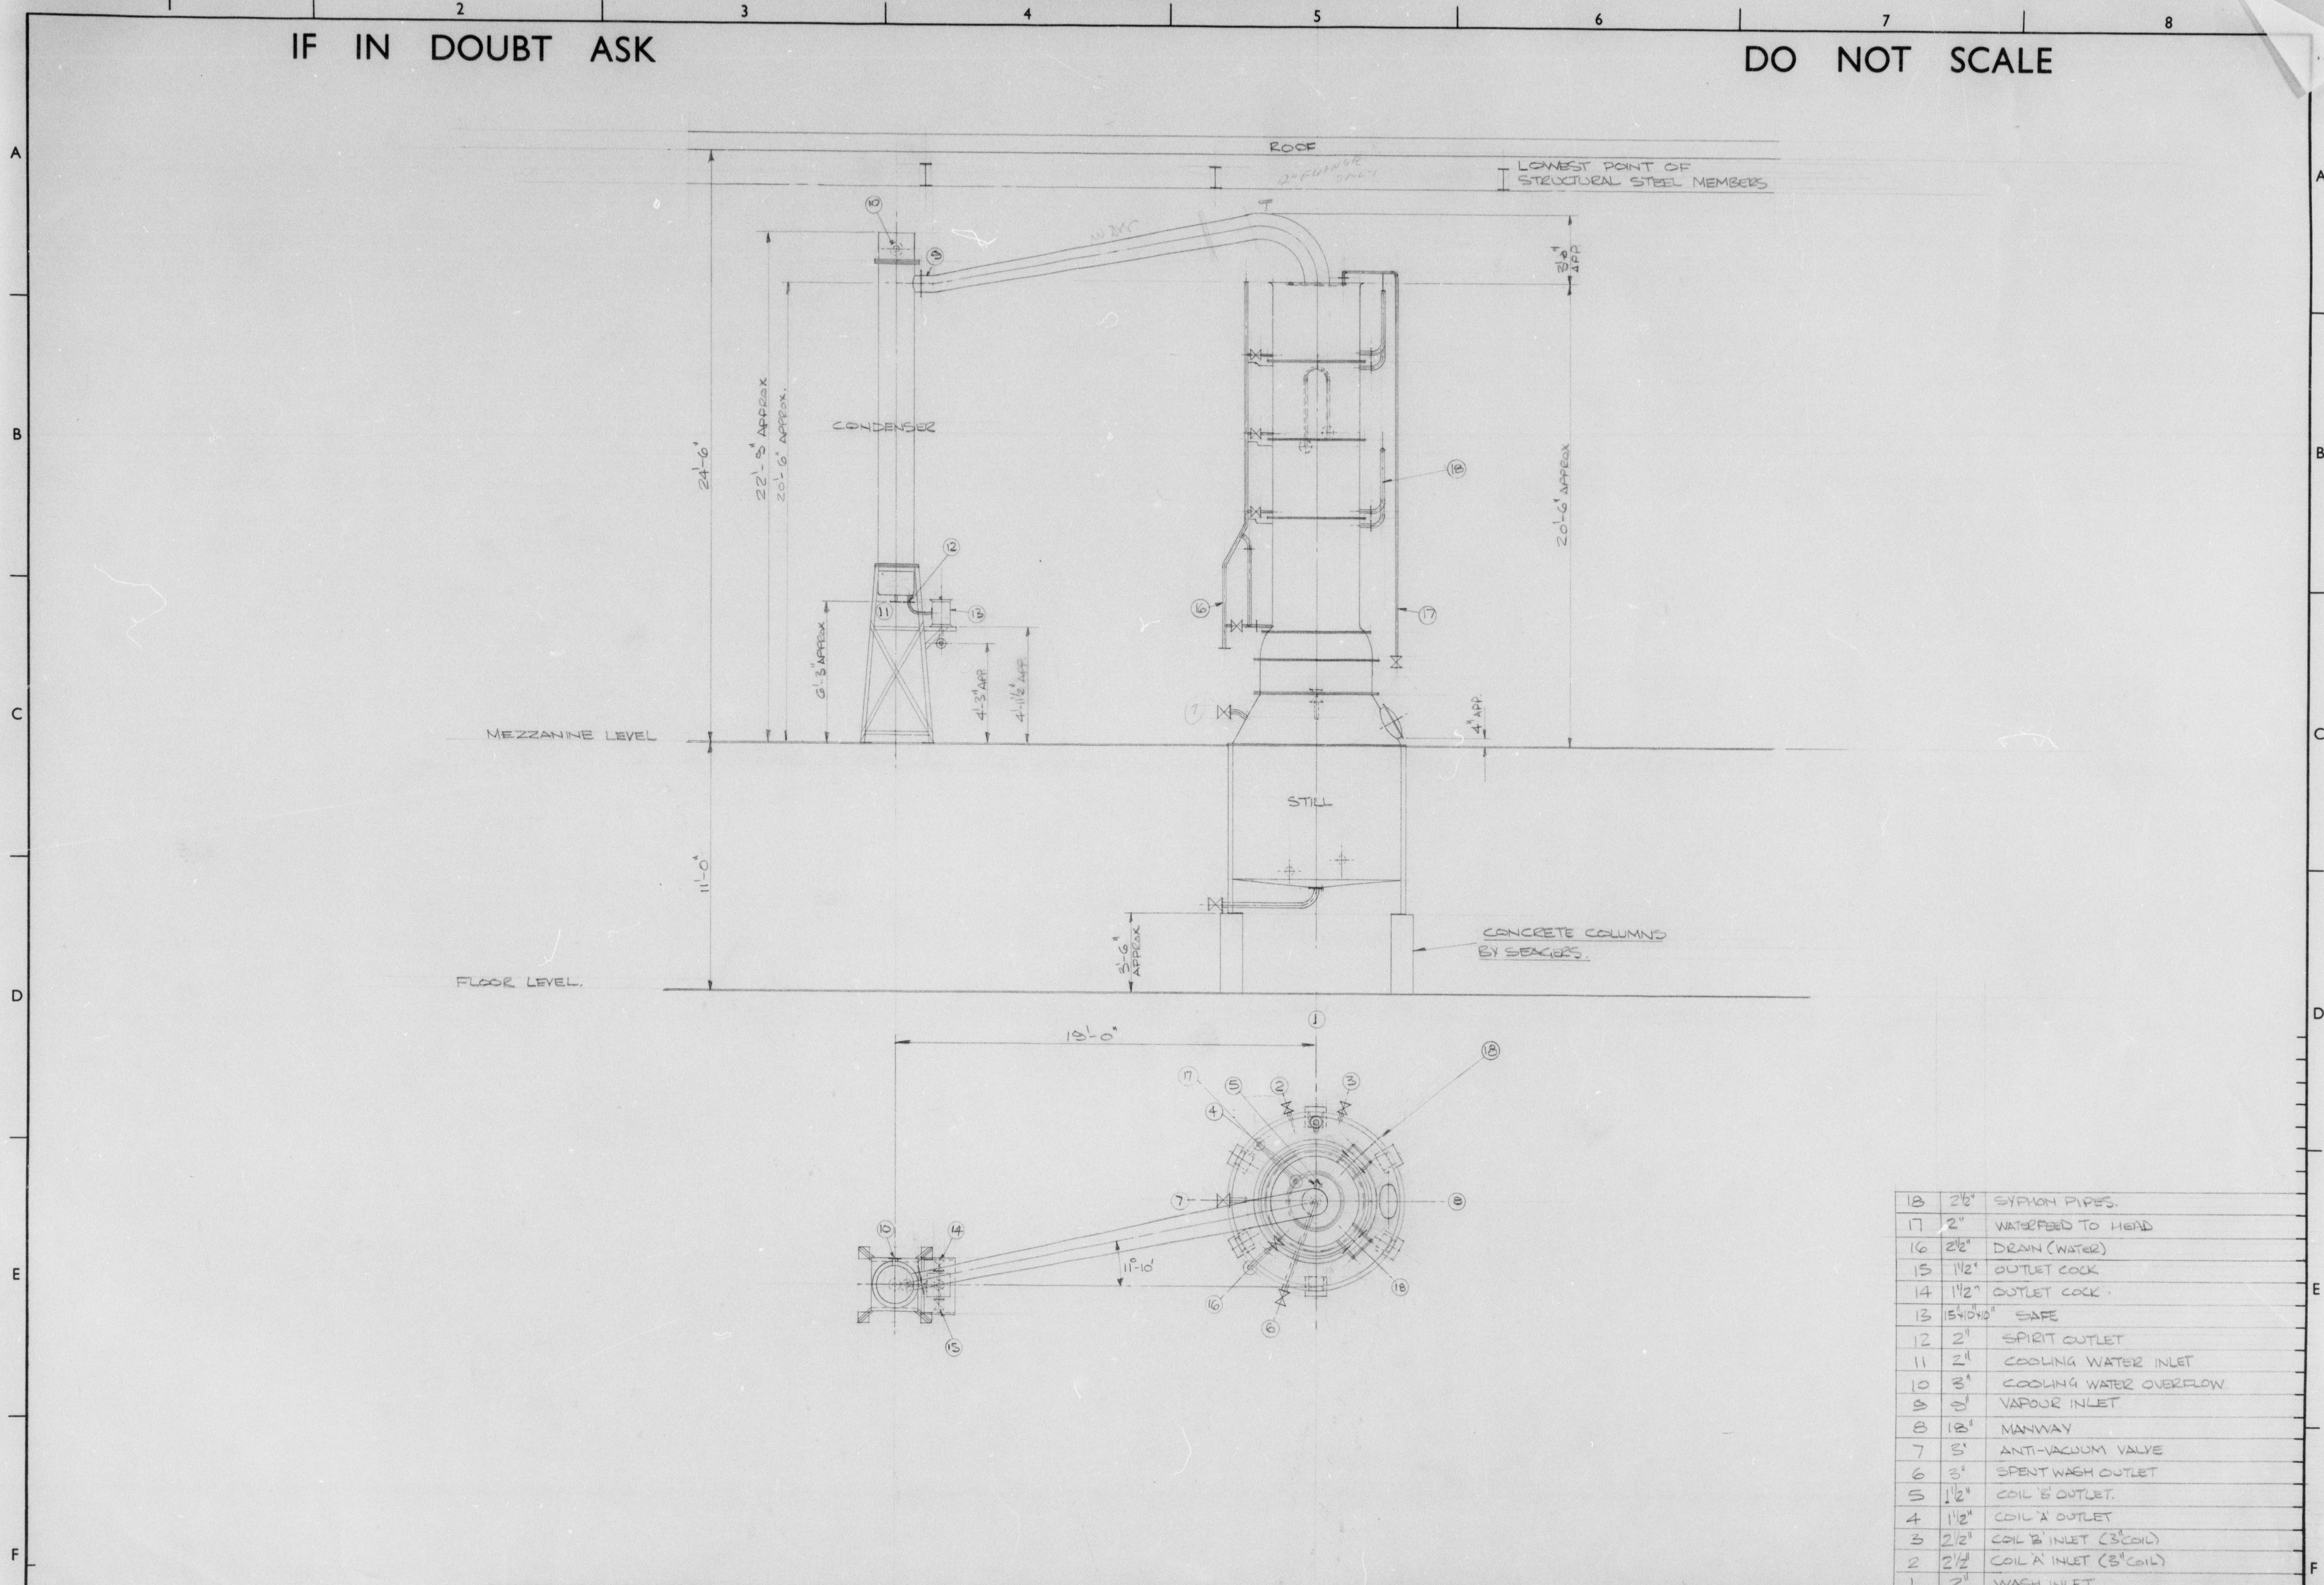

ITEM	SIZE	DESCRIPTION
18	2 1/2"	SYNCH PIPES
17	2"	WATERFEED TO HEAD
16	2 1/2"	DRAIN (WATER)
15	1 1/2"	OUTLET COCK
14	1 1/2"	OUTLET COCK
13	5 1/2 x 10"	SAFE
12	2"	SPIRIT OUTLET
11	2 1/2"	COOLING WATER INLET
10	3"	COOLING WATER OVERFLOW
9	3"	VAPOUR INLET
8	12"	MANWAY
7	3"	ANTI-VACUUM VALVE
6	3"	SPENT WASH OUTLET
5	1 1/2"	COIL 'B' OUTLET
4	1 1/2"	COIL 'A' OUTLET
3	2 1/2"	COIL 'B' INLET (3' COIL)
2	2 1/2"	COIL 'A' INLET (3' COIL)
1	2"	WASH INLET

<b>CLIENT</b> SEAGER EVANS & CO (NZ) LTD		<b>SCALE</b> 1/4" = 1'-0" <b>DRAWN</b> R.P.P.O.E. <b>DATE</b> 24/5/73 <b>DRAWING REFERENCES</b> <b>JOB No.</b> 73/4584		<b>ITEM</b> <b>Q'NTY.</b> <b>MATERIAL</b> CHECKED    APPROVED		DISTILLERY, BREWERY & CHEMICAL ENGINEERS <b>JOHN DORE &amp; CO LTD.</b> STAINLESS STEEL FABRICATORS & COPPERSMITHS FOWLER ROAD, HAINAULT, ILFORD, ESSEX.		<b>DRG. No.</b> 7876A
<b>REVISION</b> <b>SIG. &amp; DATE</b>		<b>GENERAL LAYOUT OF 1600 GALL STILL WITH 4'-0" DIA COLUMN &amp; CONDENSER. HIGH THROUGH PUT.</b>						

A ORIENTATION CORRECTED TO SAME AS EXISTING PLANT.