






S.E.S.S. ENGINEERING CO. LTD
S.S. STEEL ENGINEERS AND FABRICATORS

17 NELLIPARK DR
EAST TAMAKI
PO BOX 51-199
MIRAMIROA
NEW ZEALAND

TI 039 274935
FX 039 274934

TI 039 274935
FX 039 274934

DATE SAVED: 13/02/09
SCALE: NTS
JOB NO. 5918
DRAWN BY: BCC
DRAUGHTING NO. 1390/0/A3

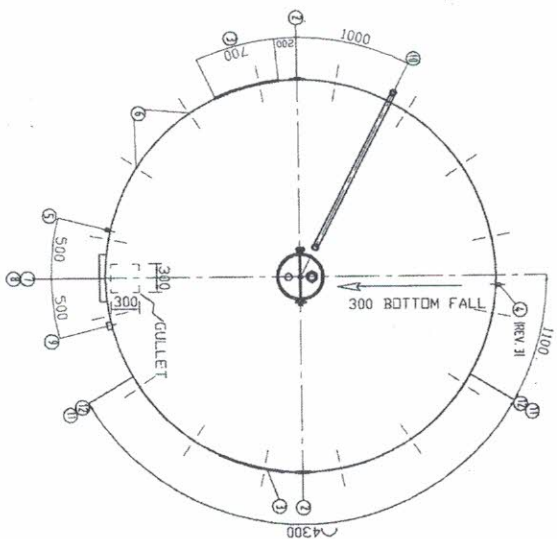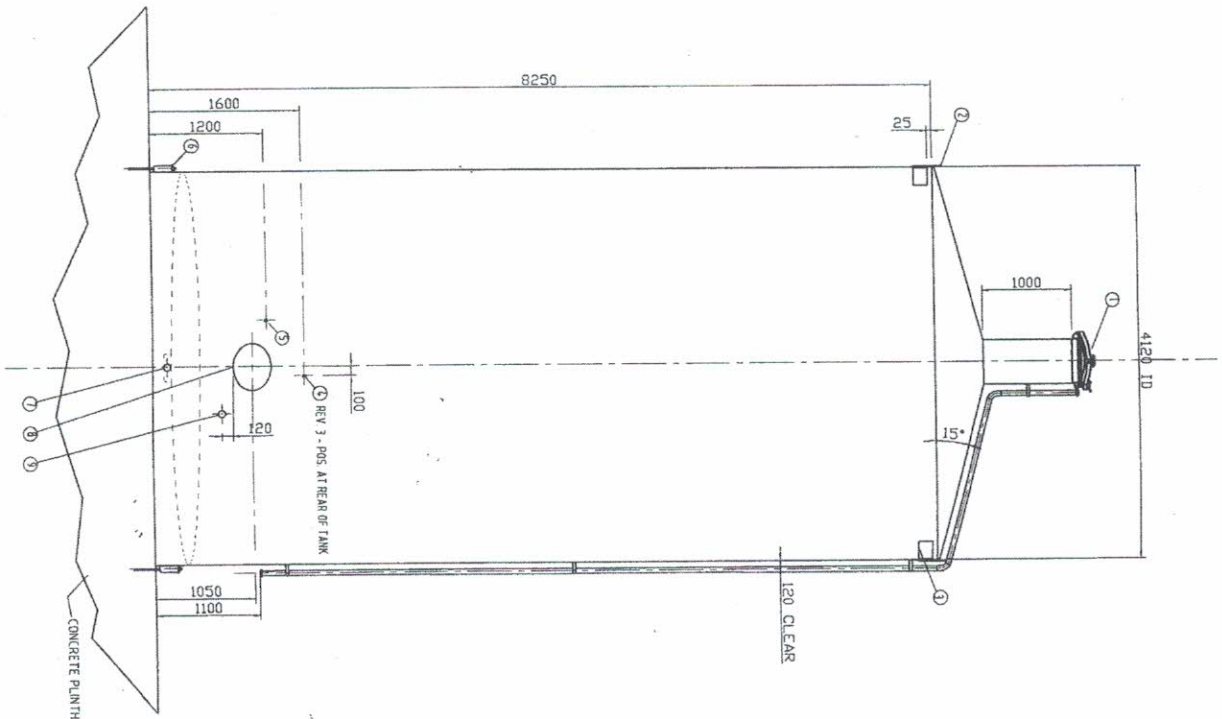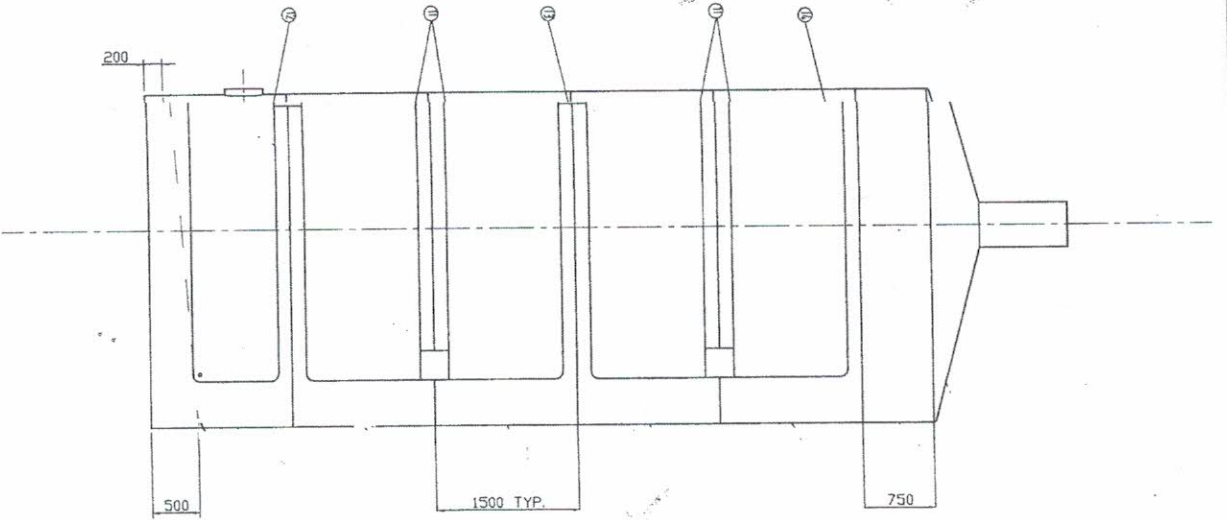

ITEM	DESCRIPTION
1	4000 NANAVAY - STD. SE. C/V 750 RJT. NP. NUT. BLANK + HD. E25 VENT. DN. WELDED MTG.
2	LIFTING LUG, 2-DWF
3	CATWALK MTG. PL. 2-DWF 700x150x3mm
4	THERMO PACKET 1200
5	3000 DOWN BRACKET 1500
6	3000 DOWN BRACKET 1500
TANK DETAILS
MATERIAL: ALL AISI 304 S/S
TANK WEIGHT: APPROX. 3.0 TONNES
PRODUCT SG: 1.0
16-DWF HOLD-DOWN BOLTS M24 DN 4202 PCD. CHEMSET TO CONCRETE ANCHORS

EDUCATION DESIGN
V = 100 LN
N = 350 LN
Ve = 350 LN
Pd = 80 LN

TITLE: 4-DWF 108,000 LITRE STORAGE TANKS G/A VINEYARD LTD.

reserved. Unauthorised use, reproduction or disclosure prohibited.